


Note
 Use figured dimensions only. All dimensions are in millimeters unless otherwise stated. All dimensions are to be checked on site prior to works commencing. Any discrepancies, errors or omissions shall be reported to Wakefield Poyser.

All Contractors carrying out these works are deemed to be the Principle Contractor and must comply with all of the requirements of the Construction, Design & Management (CDM) Regulations 2015.




PROPOSED FRONT ELEVATION (NORTH-WEST)

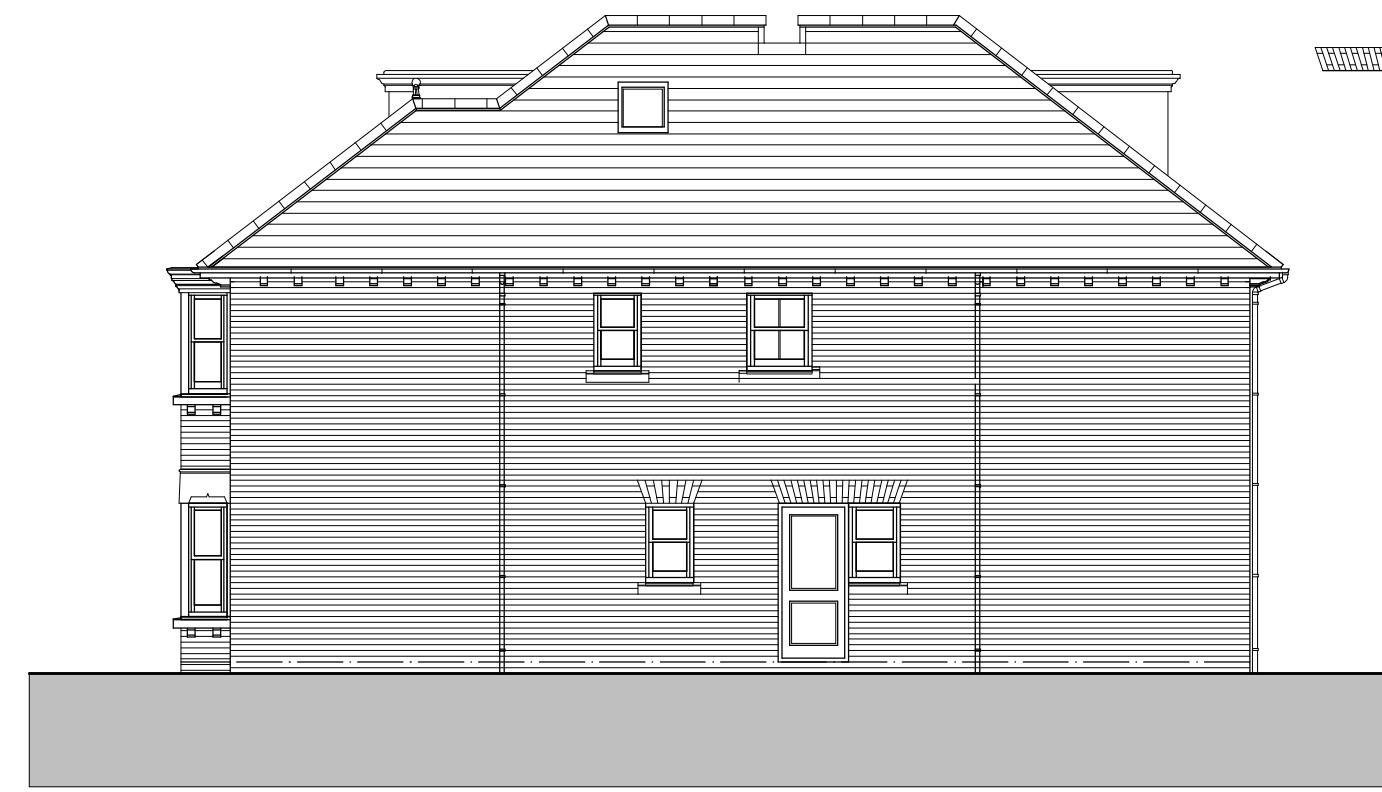

PROPOSED SIDE ELEVATION (SOUTH-WEST)



PROPOSED REAR ELEVATION (SOUTH-EAST)

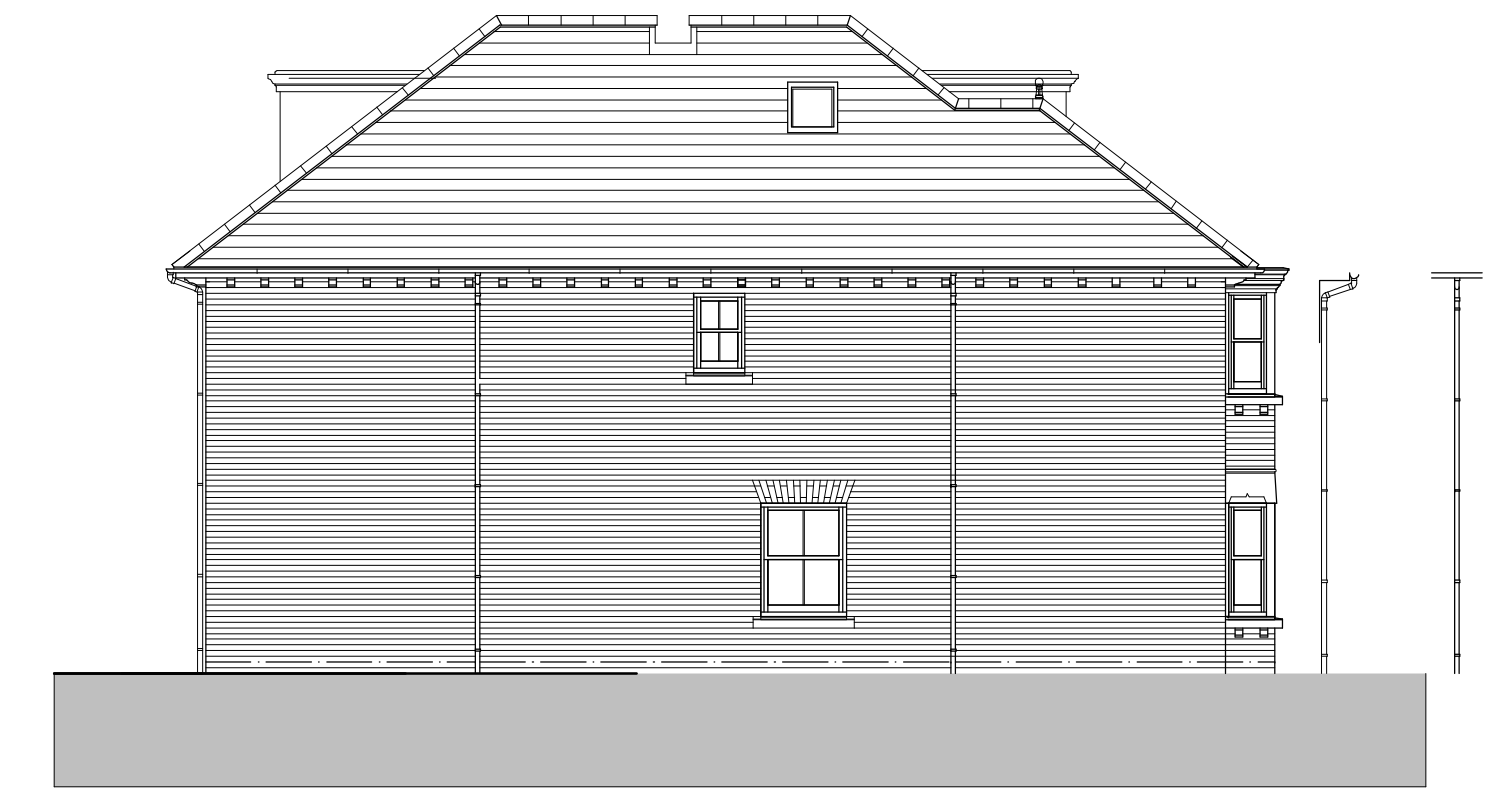

PROPOSED SIDE ELEVATION (NORTH-EAST)



PROPOSED STREET SCENE



EXISTING STREET SCENE

Wakefield Poyser

PARNDON MILL | PARNDON MILL LANE | HARLOW | CM20 2HP
 T 01279 442720 | E info@twpp.co.uk | www.twpp.co.uk



rev	amendment	date

client
 Mr A. Curbishley

project
 New Dwelling
 67 Hemnall Street
 Epping, CM16 4LZ

drawing
 Existing & Proposed Street Scene
 & Proposed Elevations

date	scale	drawn
Jan 22	1:100	JSP

drg. no.	rev.
1651/04	